




32' for end caps and middle cap; rest is limited to 28'

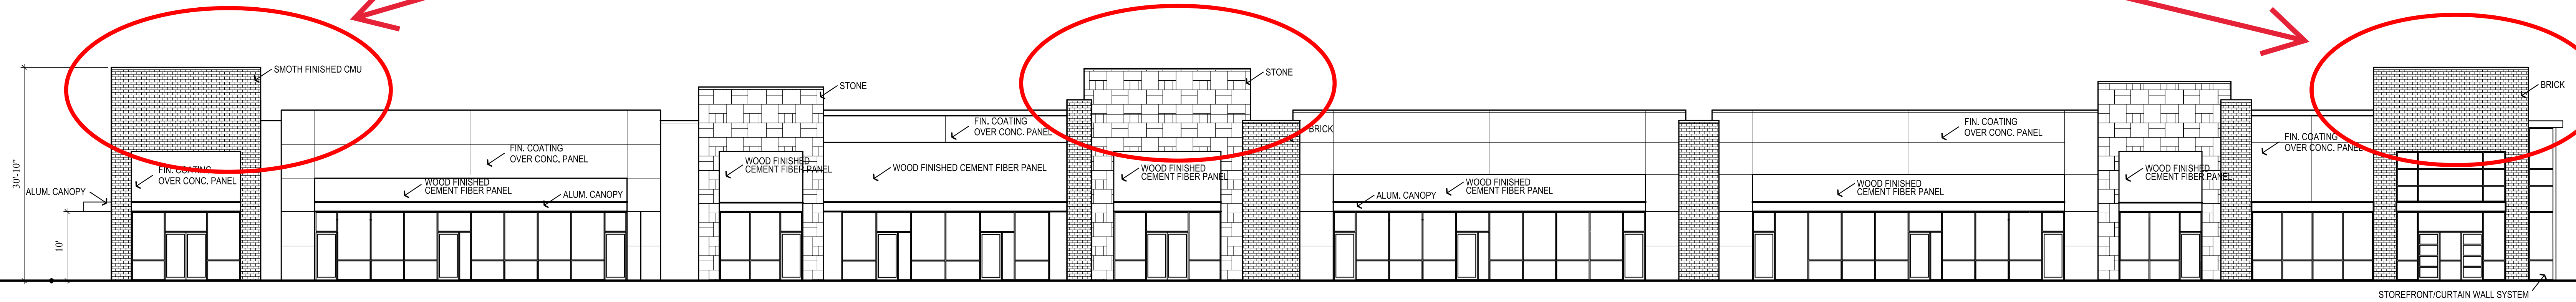


Front Elevation
09/15/23

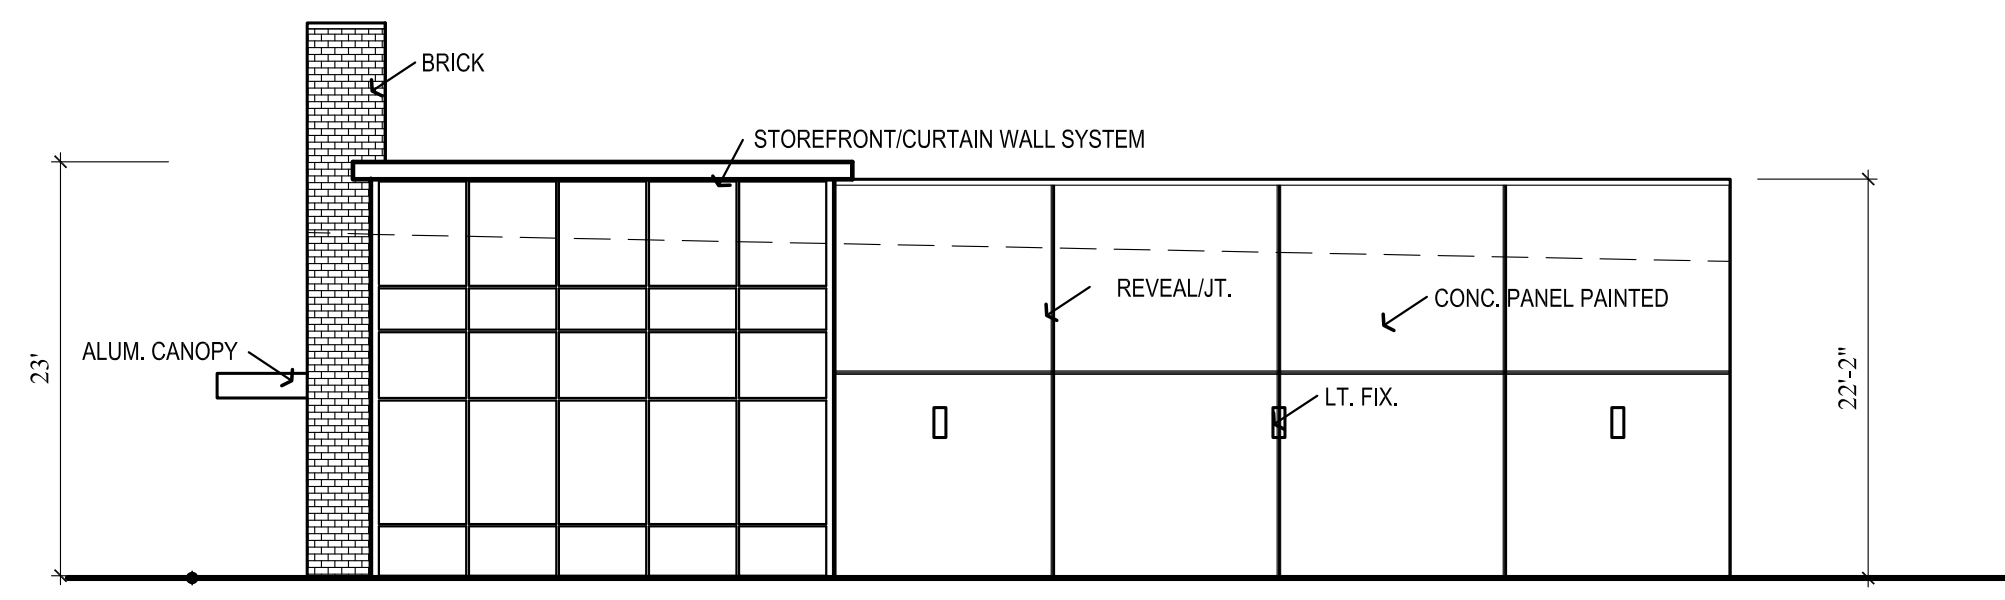

Right Elevation

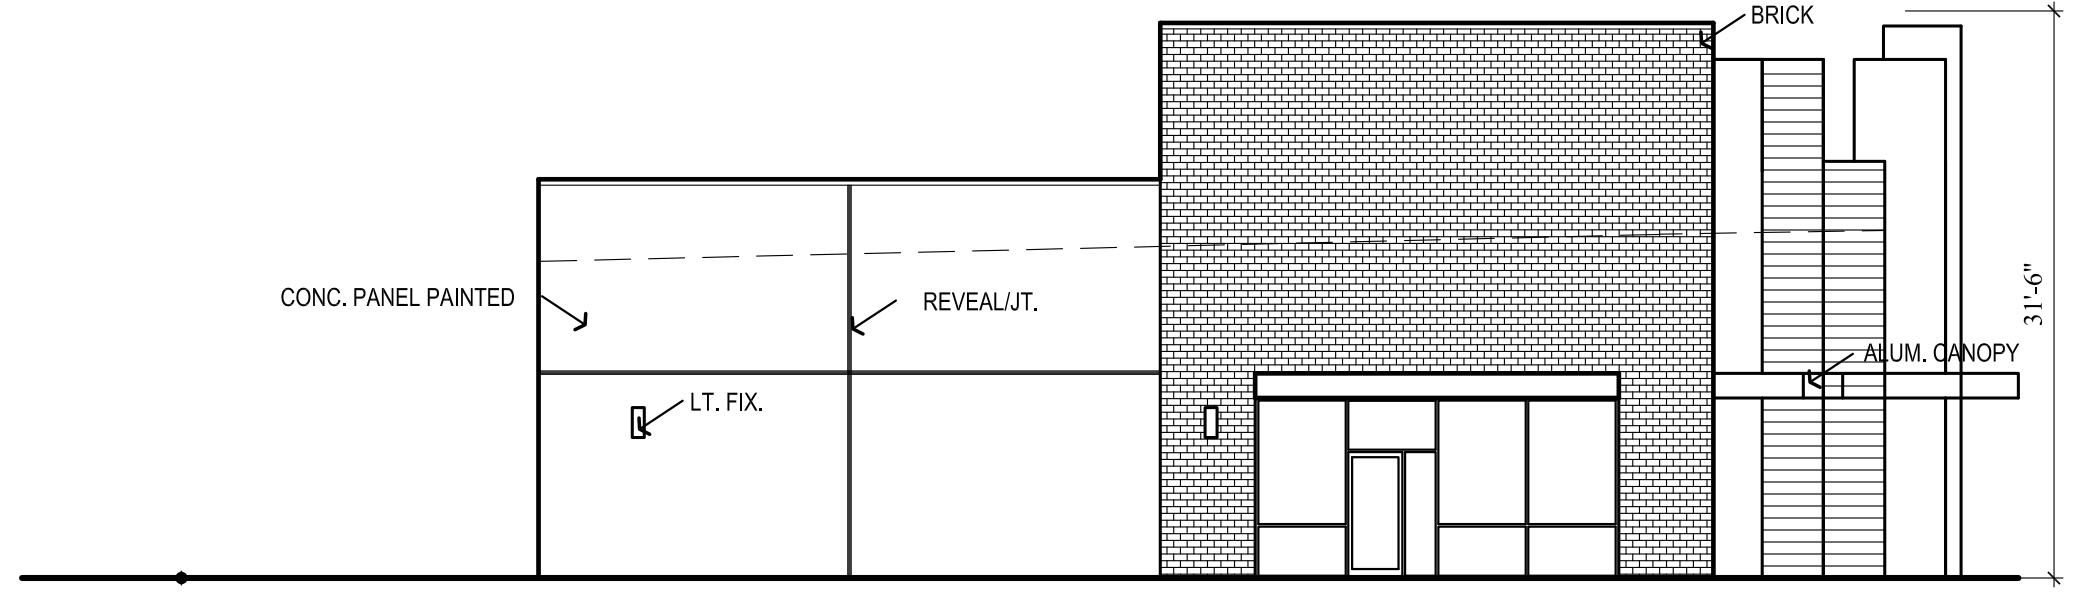

Left Elevation

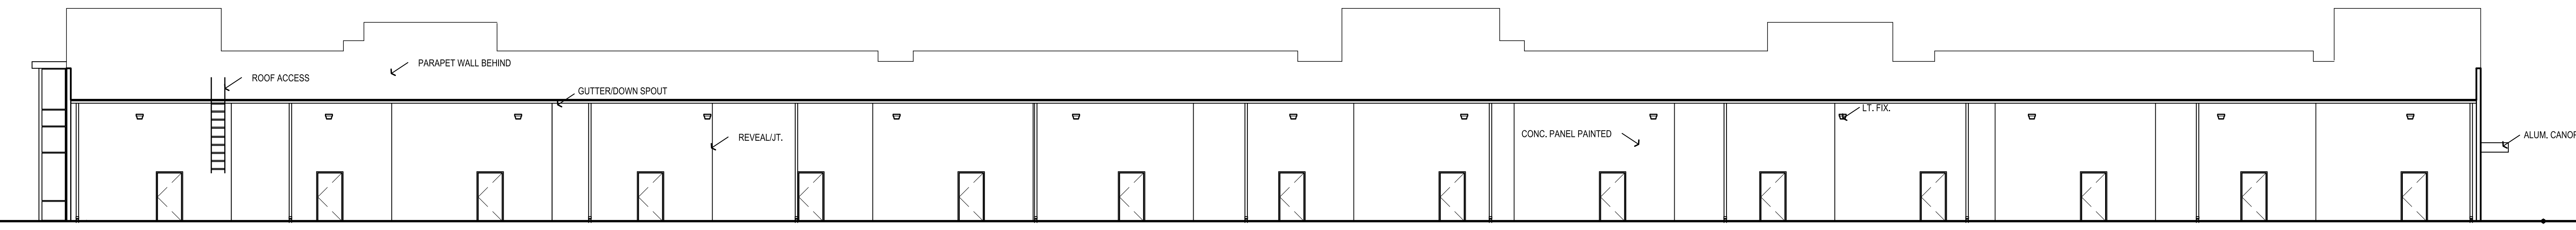

Rear Elevation